




URBAN LAND  
MANAGEMENT  
ON THE HORIZON, ALWAYS.

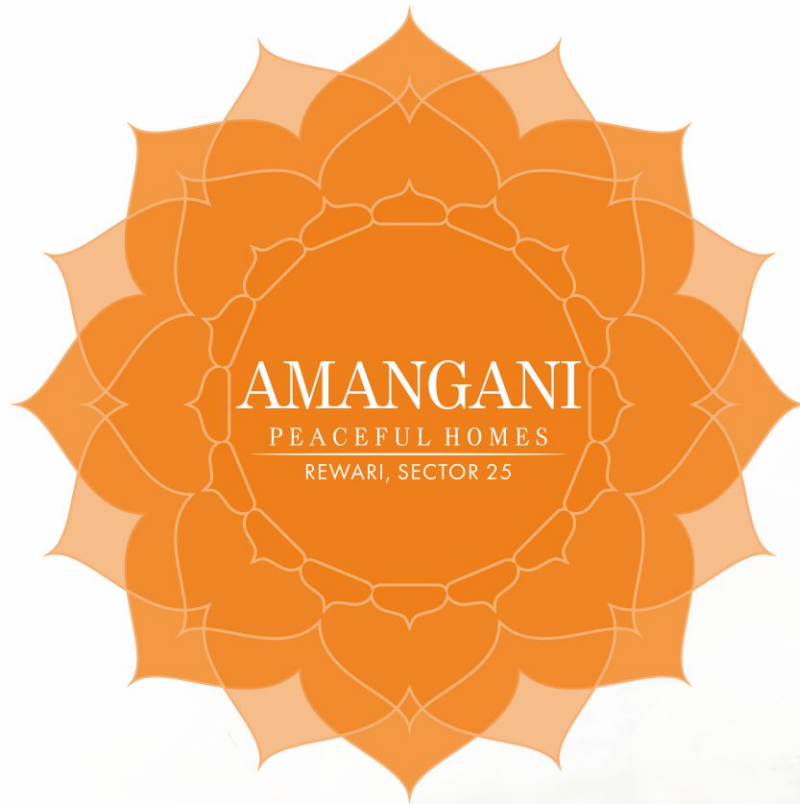

AMANGANI  
PEACEFUL HOMES  
REWARI, SECTOR 25

BRIDGING THE GAP BETWEEN MODERN LIFE  
AND INDIAN TRADITIONS.

A life of balance where your body, mind and soul are in harmony.





## ULM – A BALANCE OF PROFESSIONALISM AND PASSION

Urban Land Management is a young and vibrant realty company, driven by the passion to create and managed by the professionalism to deliver. The team is led by Mr Trilok Sharma, Mr Dinesh Nagpal and Mr Mukesh Yadav, seasoned leaders who have the requisite knowledge; brimming with fresh ideas, innovative thinking, an aesthetic mind and a burning desire to change the way people live, work & play.

Furthermore, they are professionals who have lived the values of traditional culture and now would like to share the same with people through their projects.

Supported by experts from the fields of Architecture, Engineering, Marketing, Finance, HR and Administration, ULM works as a cohesive unit to achieve its short and long-term goals.

In fact, the team believes in the business of building relationships and not just structures.

उच्च कोटि की आधुनिक सुविधाओं और आध्यात्मिक वातावरण के मिश्रण का उदाहरण है अमनगनी परिसर  
जहाँ सदैव खुशियों का वास रहेगा।



# AMANGANI, PEACEFUL HOMES – A BALANCE OF TRADITIONAL LIFE & MODERN LIFESTYLE

Amangani, Peaceful Homes, is a premium vastu compliant offering of 3 and 4 BHK apartments set right in the heart of Rewari, Sector 25. It is an integrated township like no other because of the meticulous planning that has gone in to bring about a balance between a traditional life and a modern lifestyle. Here, the comfort that you seek meets the luxury you expect. The joy of the indoors is in tandem with the exuberance of the outdoors. Compact design is married to vast expanses. Essential modern amenities go hand in hand with traditional values and ethos. Come home to a life that is truly worth its moments.




आधुनिक सुविधाओं के साथ अमनगनी परिसर में आपका होगा एक ऐसा घर  
जहाँ रहकर आप गर्व महसूस करेंगे।



# A BALANCE BETWEEN NECESSITY AND LUXURY


At Amangani Peaceful Homes, we have ensured that modern day comfort and the luxury of a good life are blended seamlessly so that you live a fulfilled life.

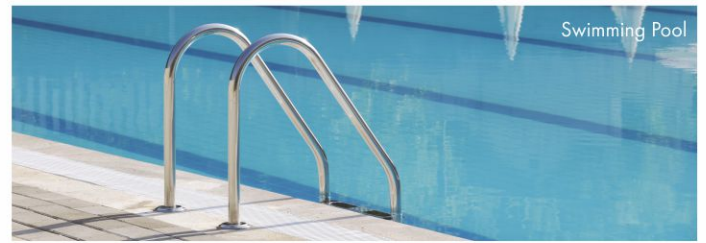

Swimming Pool



World Class Tennis court

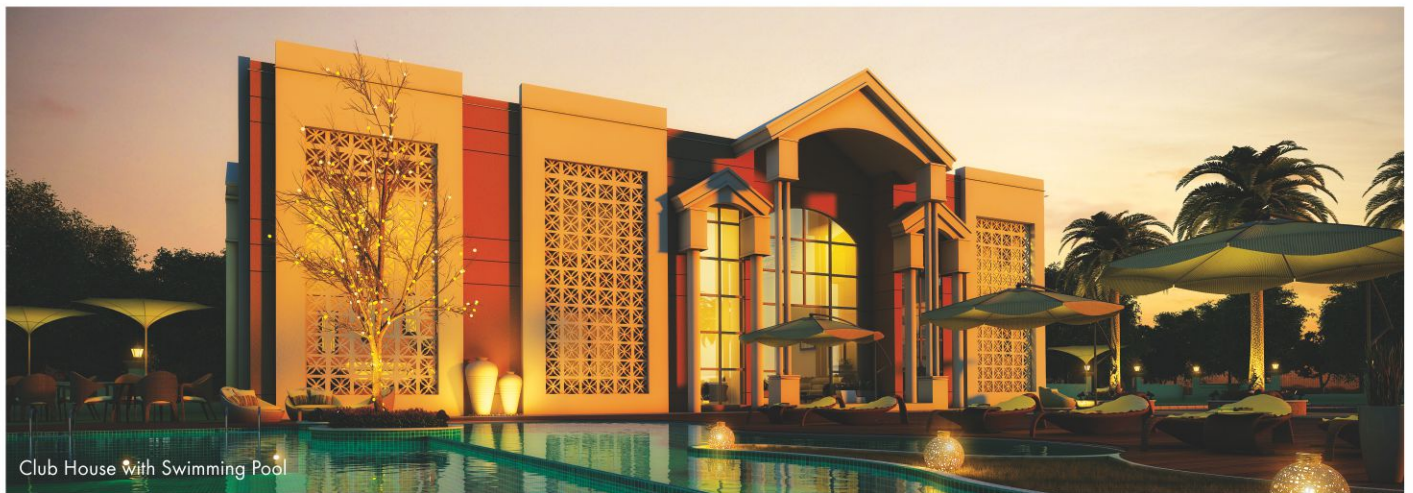

Club House with Swimming Pool

## Your home. Your space. Your luxury.

- Large Spacious Rooms with Good view
- Spacious & Furnished Building Lobby

## Amenities

- Piped Gas Supply • Power Backup • Open & Basement Parking
- Gated Community • Security 24/7 • CCTV Surveillance in Entrance Lobby • Intercom Facility from Guard Room to Each Apartment • Organic Milk Booth and Shopping Arcade

## Health


- Club House with Swimming Pool • Jogging and Walking Tracks • Fully Equipped Air-Conditioned Gym
- Cricket Net, Basketball Court, Table Tennis, Tennis Court, Pool Table

## Close to Environment

- 80% Green and Open Area
- All Corner & 3 Side Open Apartments
- Rain Water Harvesting
- Earthquake Resistant Structure
- Tulsi Plantation & Amrita Plantation

## Life Necessities

- Fully Vastu Compliant Structure
- Meditation & Yoga Hall • Temple
- Yajya Shala • Library with Wide Range of Books

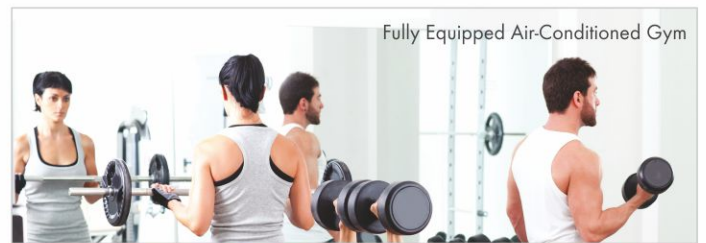

Fully Equipped Air-Conditioned Gym



Meditation & Yajya Shala



80% Open Green Area





The Lounge

### The Lounge

At Amangani the living rooms are grand and there's enough space for you to get inspired.

### Modular Kitchens

The kitchen is the heart of your home. Whether your style is sophisticated or simple, practical simple solutions make your kitchen the best planned modular kitchen.

### Big, beautiful bedrooms

At Amangani, the bedrooms are big, beautiful and airy. The comfort is unquestionable and peace of mind abounds.



Modular Kitchens



Big, Beautiful Bedrooms





**The Lobby**

Fully air-conditioned, the lobby becomes the first impression for the entire tower. And we make sure that we create the best first impression in your mind. Every Tower is designed with a regal lobby.

**4BHK + 4TOILETS + Servant**  
**Super area 2732 sqft**





3BHK + 3TOILETS + Servant  
Super area 1963 sqft





Sample Flat 3BHK+3TOILETS  
Super area 1675 sqft



Sample Flat 3BHK+2TOILETS  
Super area 1398 sqft



# REWARI CITY

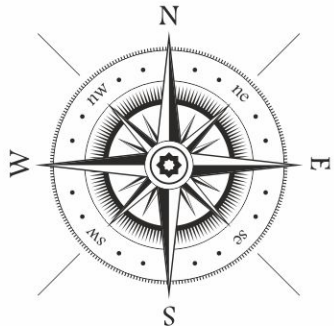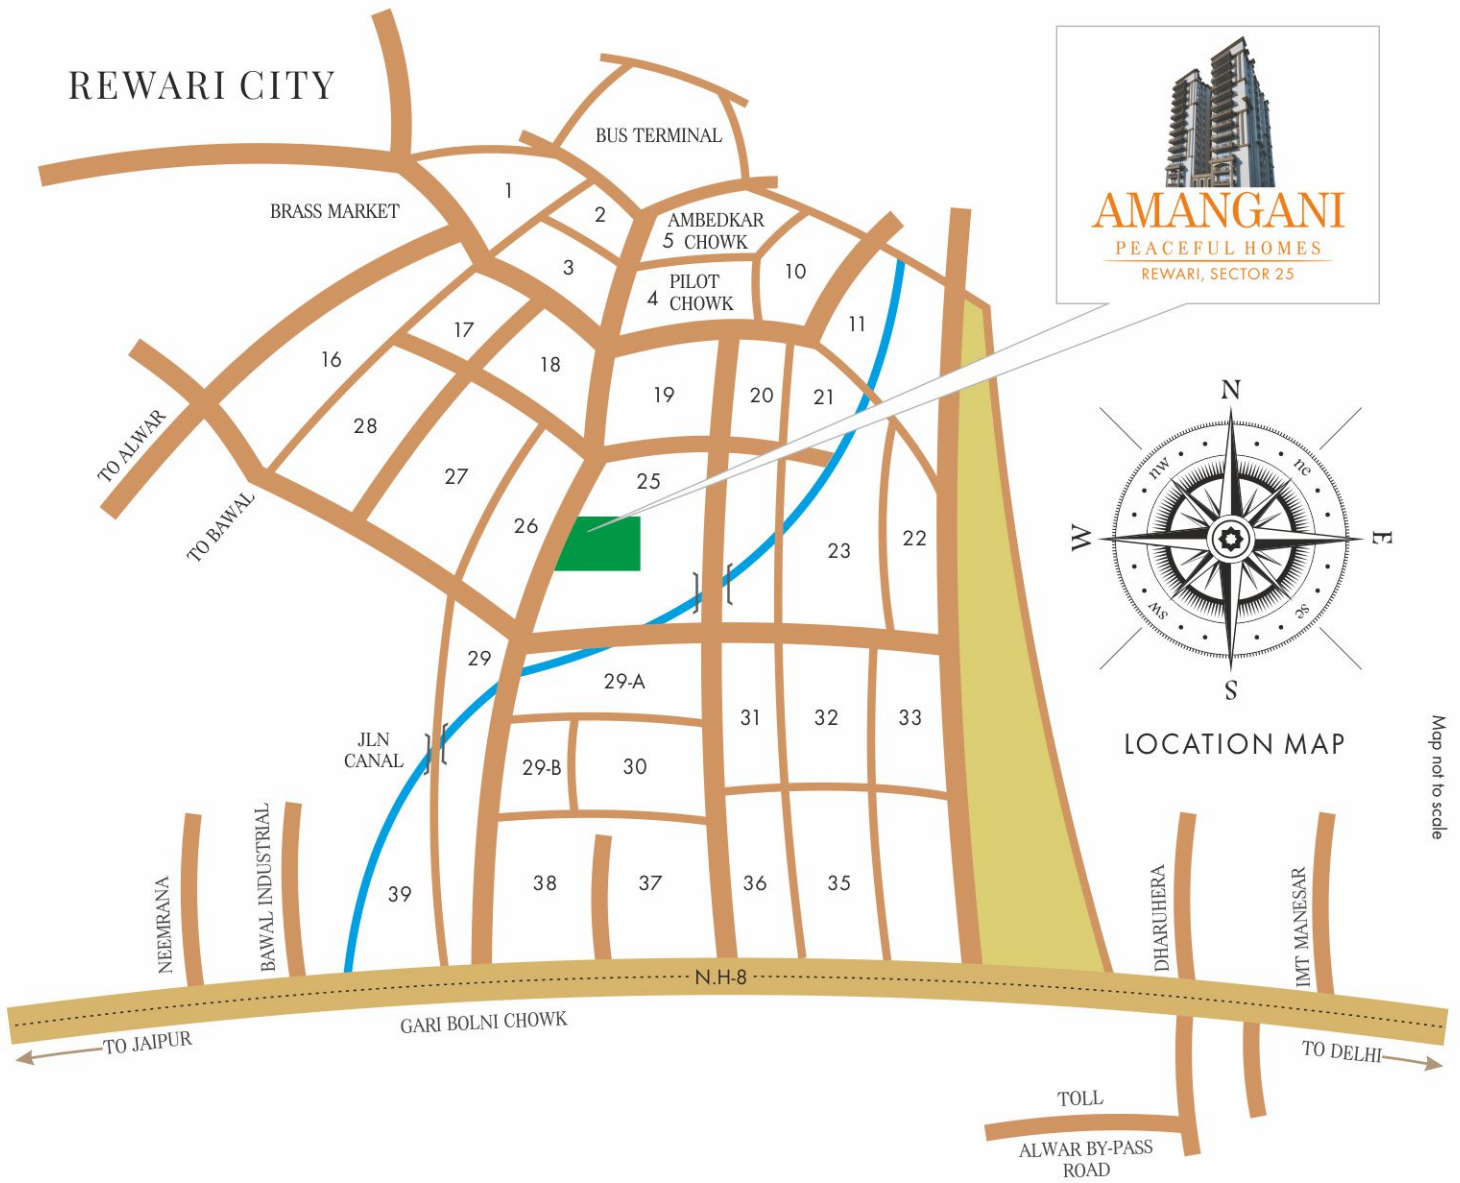

LOCATION MAP

Map not to scale

### REWARI'S OVERVIEW

- Rewari is a fast expanding industrial hub of NCR
- Rewari is an educational hub with Medical and Law Colleges
- Lalita Memorial Hospital – Awarded by President Pratibha Patil
- Rao Tula Ram Stadium
- Heritage Steam Locomotive Museum, Rewari

### SITE LOCATION ADVANTAGES

- Close proximity to top Educational Points: Indira Gandhi University (Proposed), Ahir College, KLP College, Govt. College of Girls, Law College, Sainik School (Under Construction)
- Close to Industrial hubs: Bawal Industrial area, Bhiwadi and Dharuhera Industrial area, Japanese Industrial Zone Neemrana



**Bullet Train Project**  
**Coming up: Delhi to Alwar via Rewari**  
**Bullet Train खोलेगी रेवाड़ी में विकास के नए आयाम**

### CONNECTIVITY

- Proposed 6 Lane Highways
- Proposed Rapid Metro
- On the Delhi Mumbai Industrial Corridor (DMIC).



**URBAN LAND MANAGEMENT**  
 ON THE HORIZON, ALWAYS.

Urban Land Management Pvt. Ltd., Plot No. 32, 1st Floor, Sector 44, Gurgaon 122002, Haryana.  
 M : +91 8287111222 | info@ulmgroup.in | www.ulmgroup.in

Photographs/images used are only artistic impressions & not a legal offering and subject to variation & modification by the company or the competent authorities sanctioning such plans. Residential Group Housing License no. 116 of 2008 dated 31.5.2008; Licensee: Jai Buildwell Private Limited; Developer: Urban Land Management Private Limited; Building Plans approval no. ZP -467/JD(BS)/2012/8981 dated 23.5.2012; Provision for community building, club house, nursery school and religious building and area for convenient shopping; Copies of approvals can be seen with prior intimation at our office.